


VILLENEAUVÉ -

WOODED HOME SITES

VILLENEAUVÉ

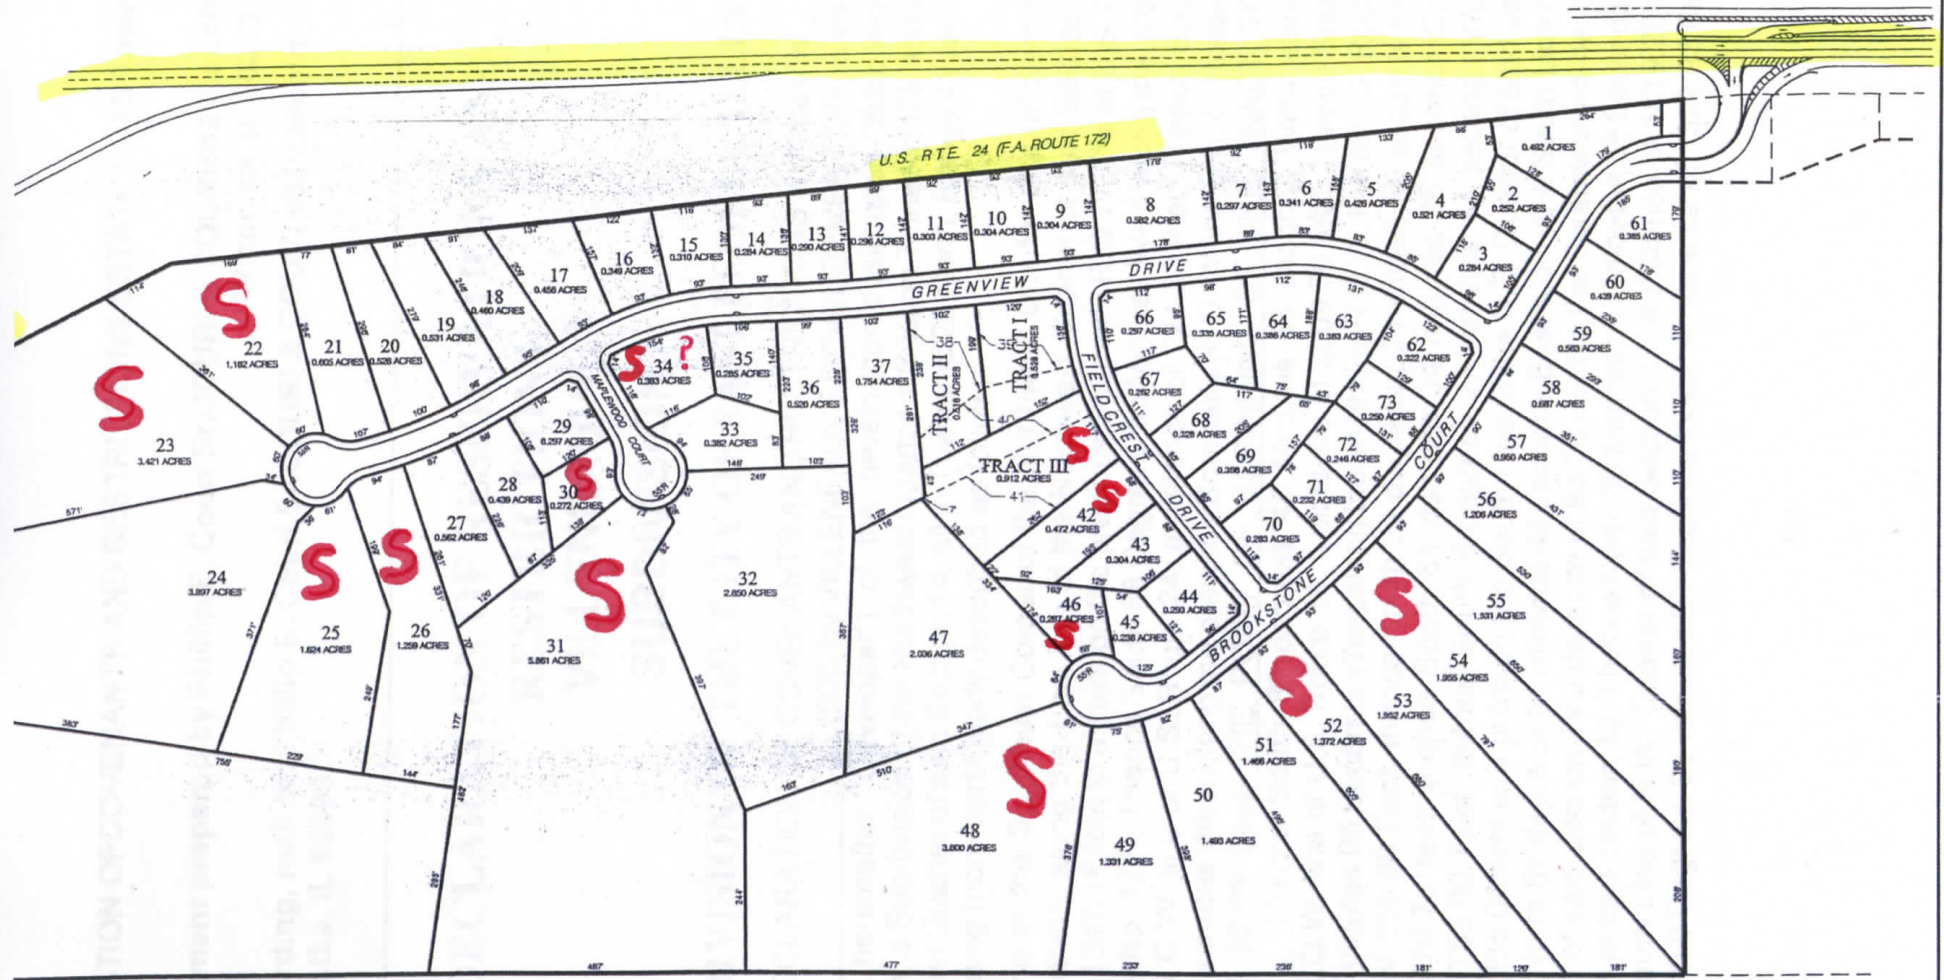

ALL DIMENSIONS AND AREA ACREAGES ON THIS PLAN ARE APPROXIMATE. FINAL DIMENSIONS WILL BE RECORDED ON FINAL PLAT.

DRAWN BY: DOB
 APPROVED BY: GPZ
 DATE: DECEMBER 6, 2006
 DWG: 17-959-W-028 SITE MAP & DWG
 SURVEY BY: M.F.

ZUMWALT & ASSOCIATES, INC.
 PROFESSIONAL ENGINEERS - REGISTERED LAND SURVEYORS
 1840 W. OLYMPIA DRIVE
 PEORIA, ILLINOIS 61615 • (309) 692-5074
 DESIGN FIRM REGISTRATION NO. 134-001319

SITE PLAN
 FOR
 VILLENEAUVÉ

SHEET NO.
 1/1
 JOB NO. 17,959